



HC UNIT-FLR PLAN  
SCALE:3/16"=1'-0"

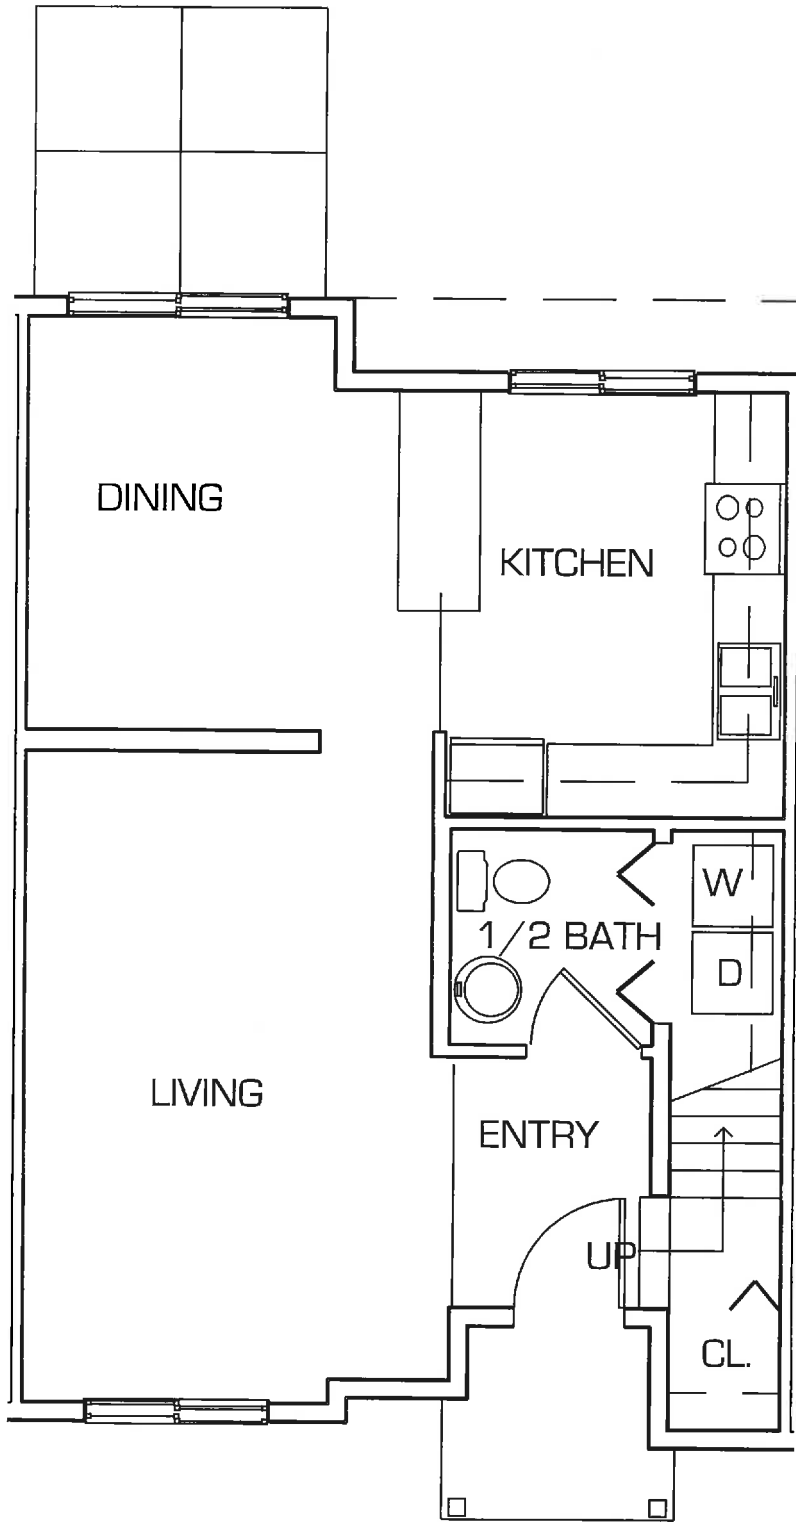


TYP UNIT-FIRST FLR PLAN  
SCALE:3/16"=1'-0"

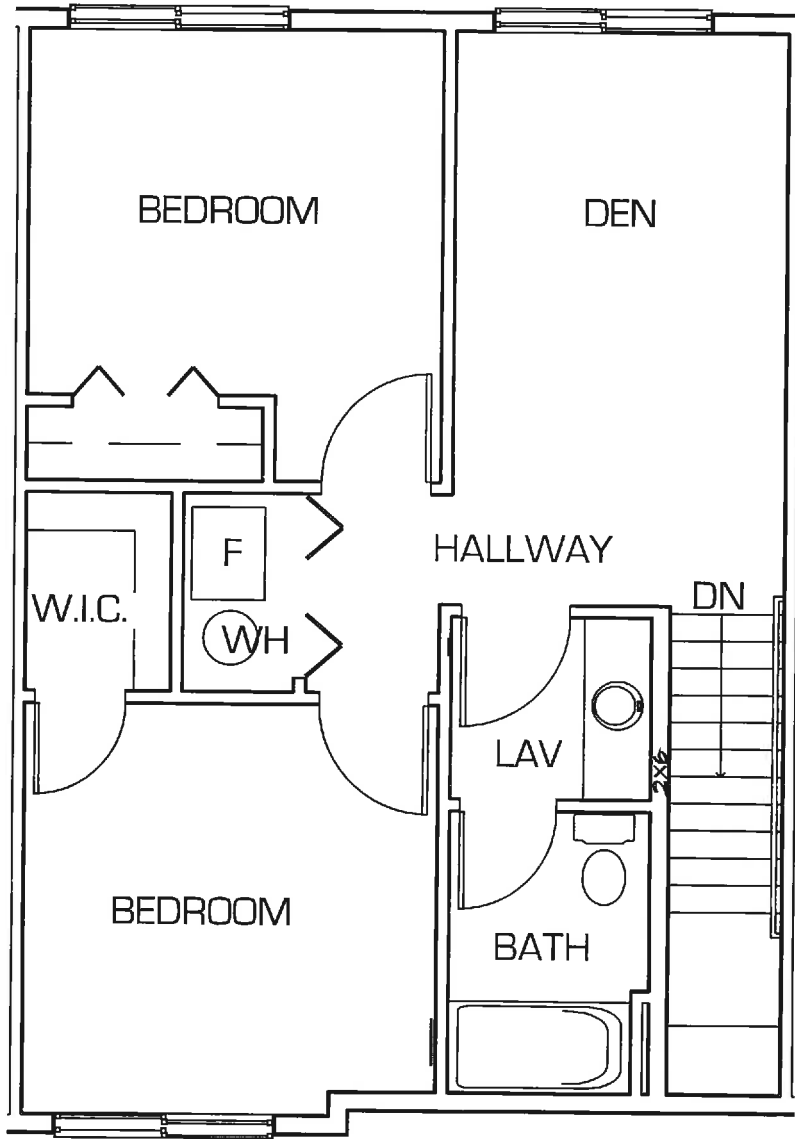

2 BR UNIT-SECOND FLR PLAN

SCALE:3/16"=1'-0"

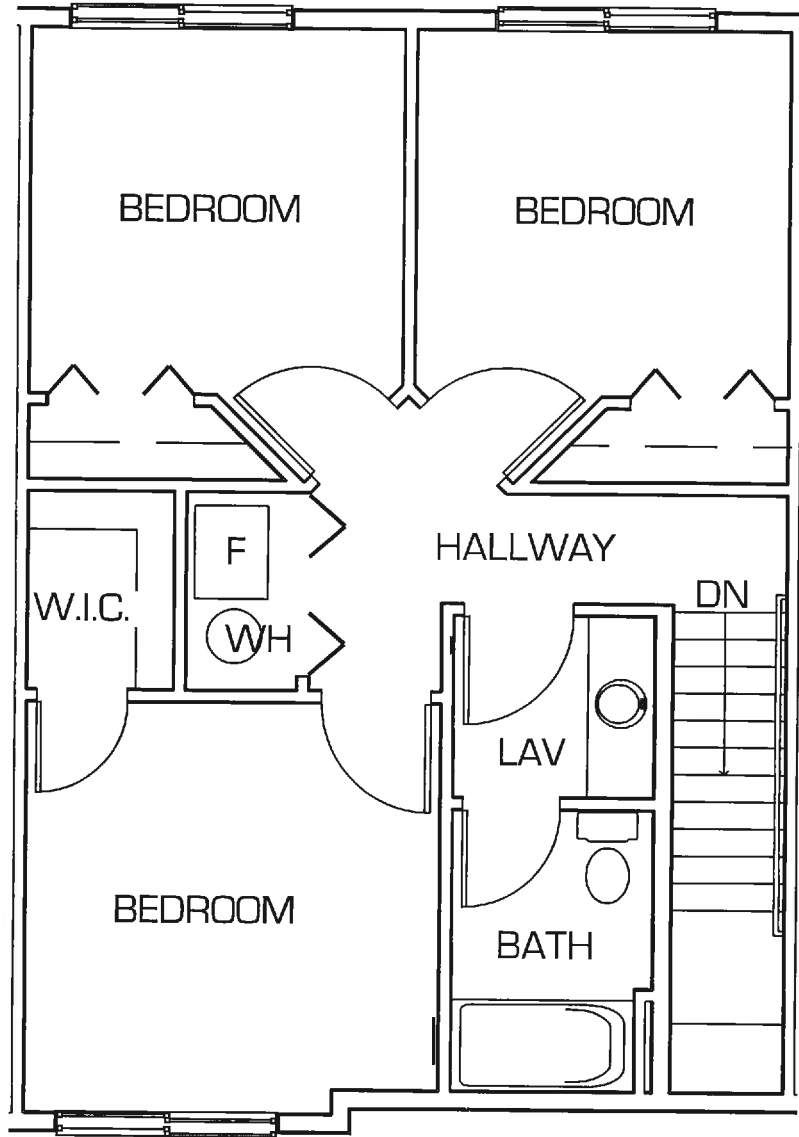

3 BR UNIT-SECOND FLR PLAN

SCALE: 3/16" = 1'-0"